


PROPOSED FIELDHOUSE

1/12

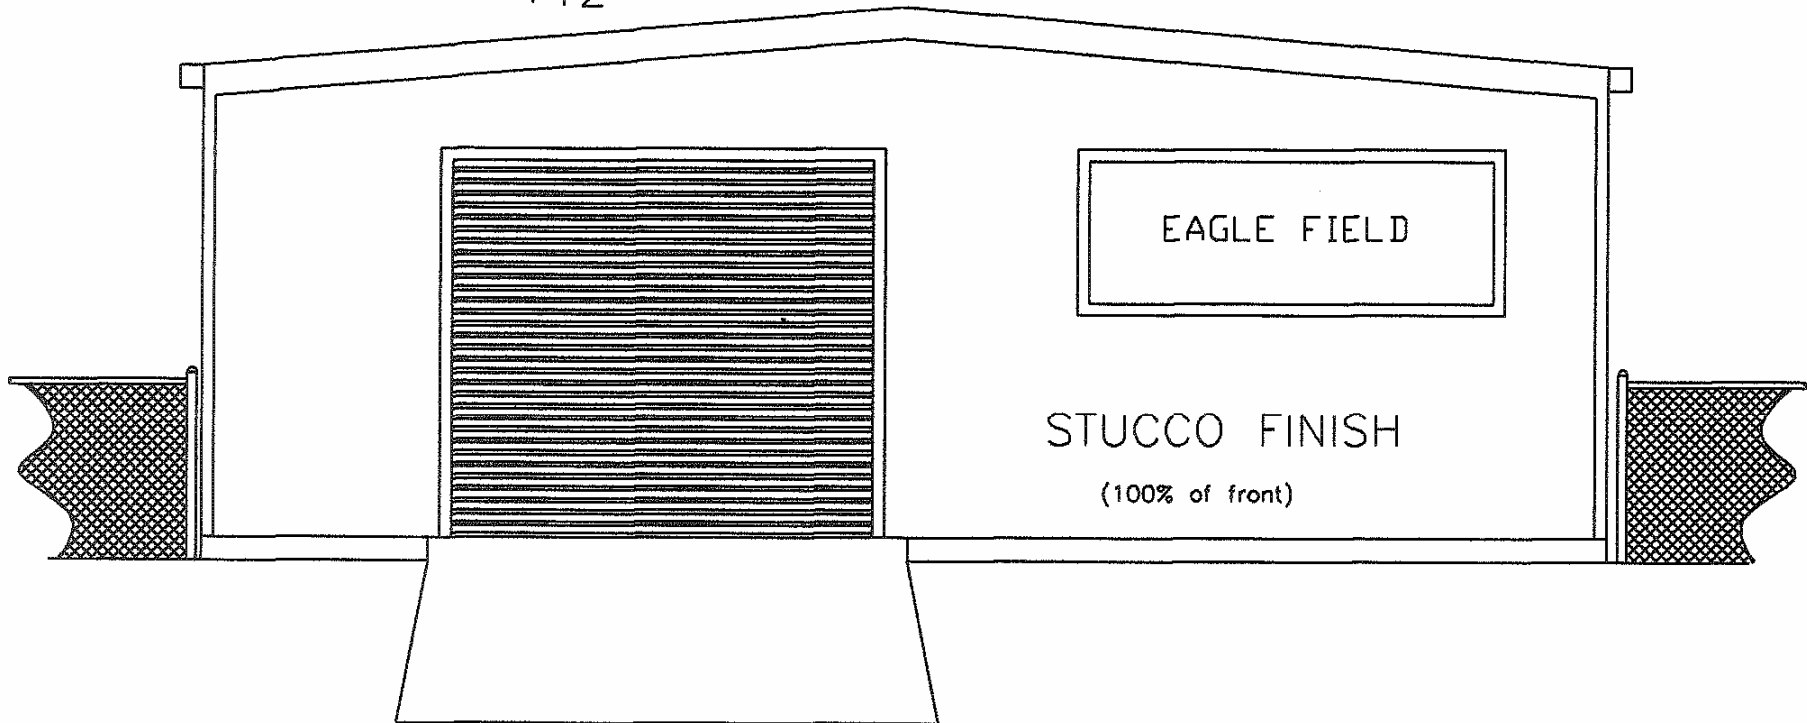

SOUTH ELEVATION