


PROPOSED FIELDHOUSE

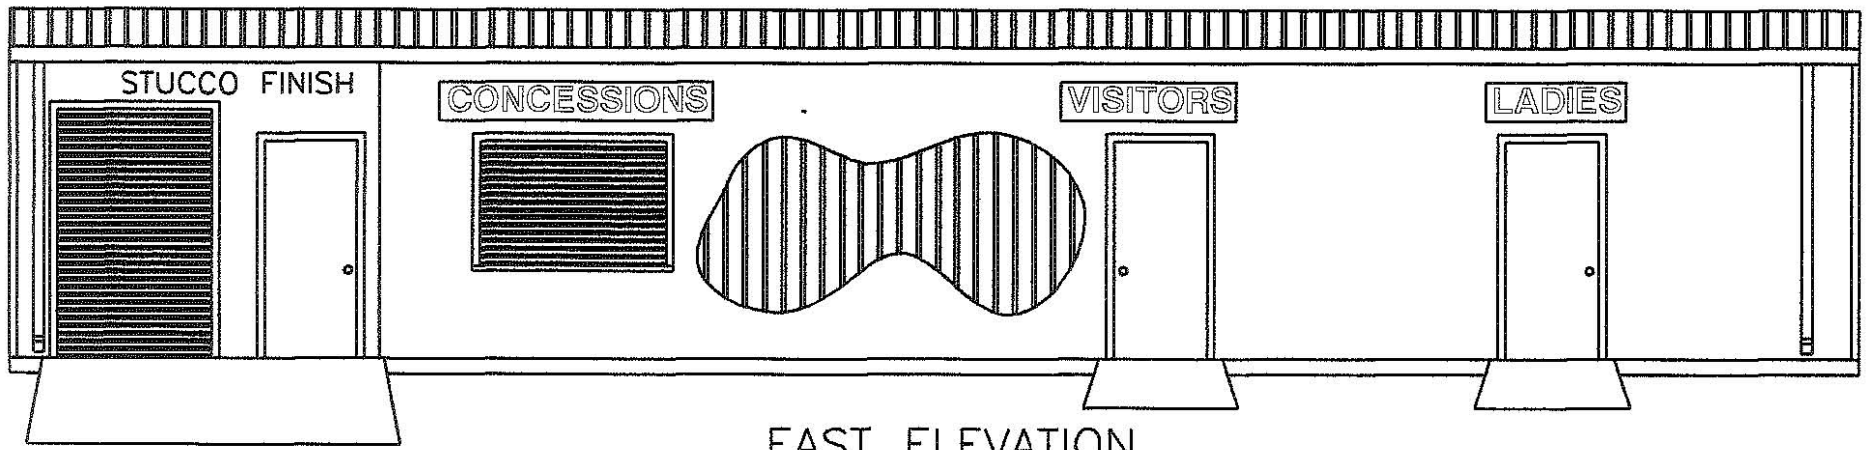

EAST ELEVATION

