


PROPOSED FIELDHOUSE

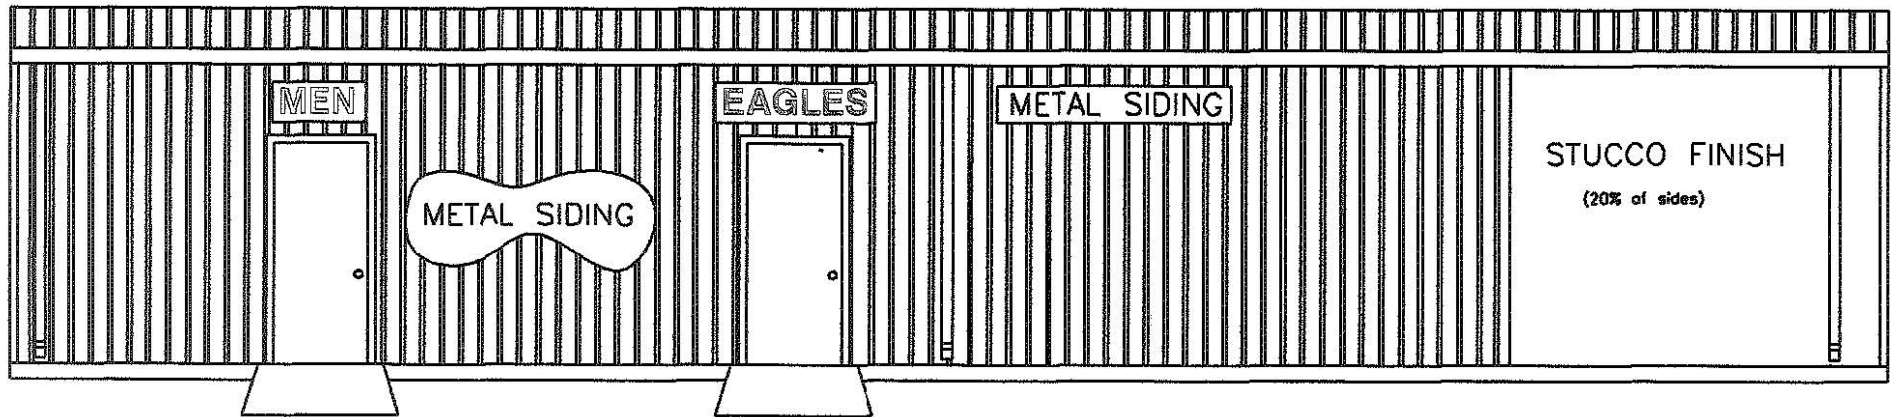

WEST ELEVATION

